


- 5,75m Fond/Cyclo
- 5,55m Perche P6
- 5,20m Perche P5
- 4,85m Perche P4
- 4,50m Perche P3
- 4,15m Perche P2
- 3,80m Perche P1
- 3,45m Ecran 8x6m
- 2,90m Rideau rouge

0m

1.70m

11.70m

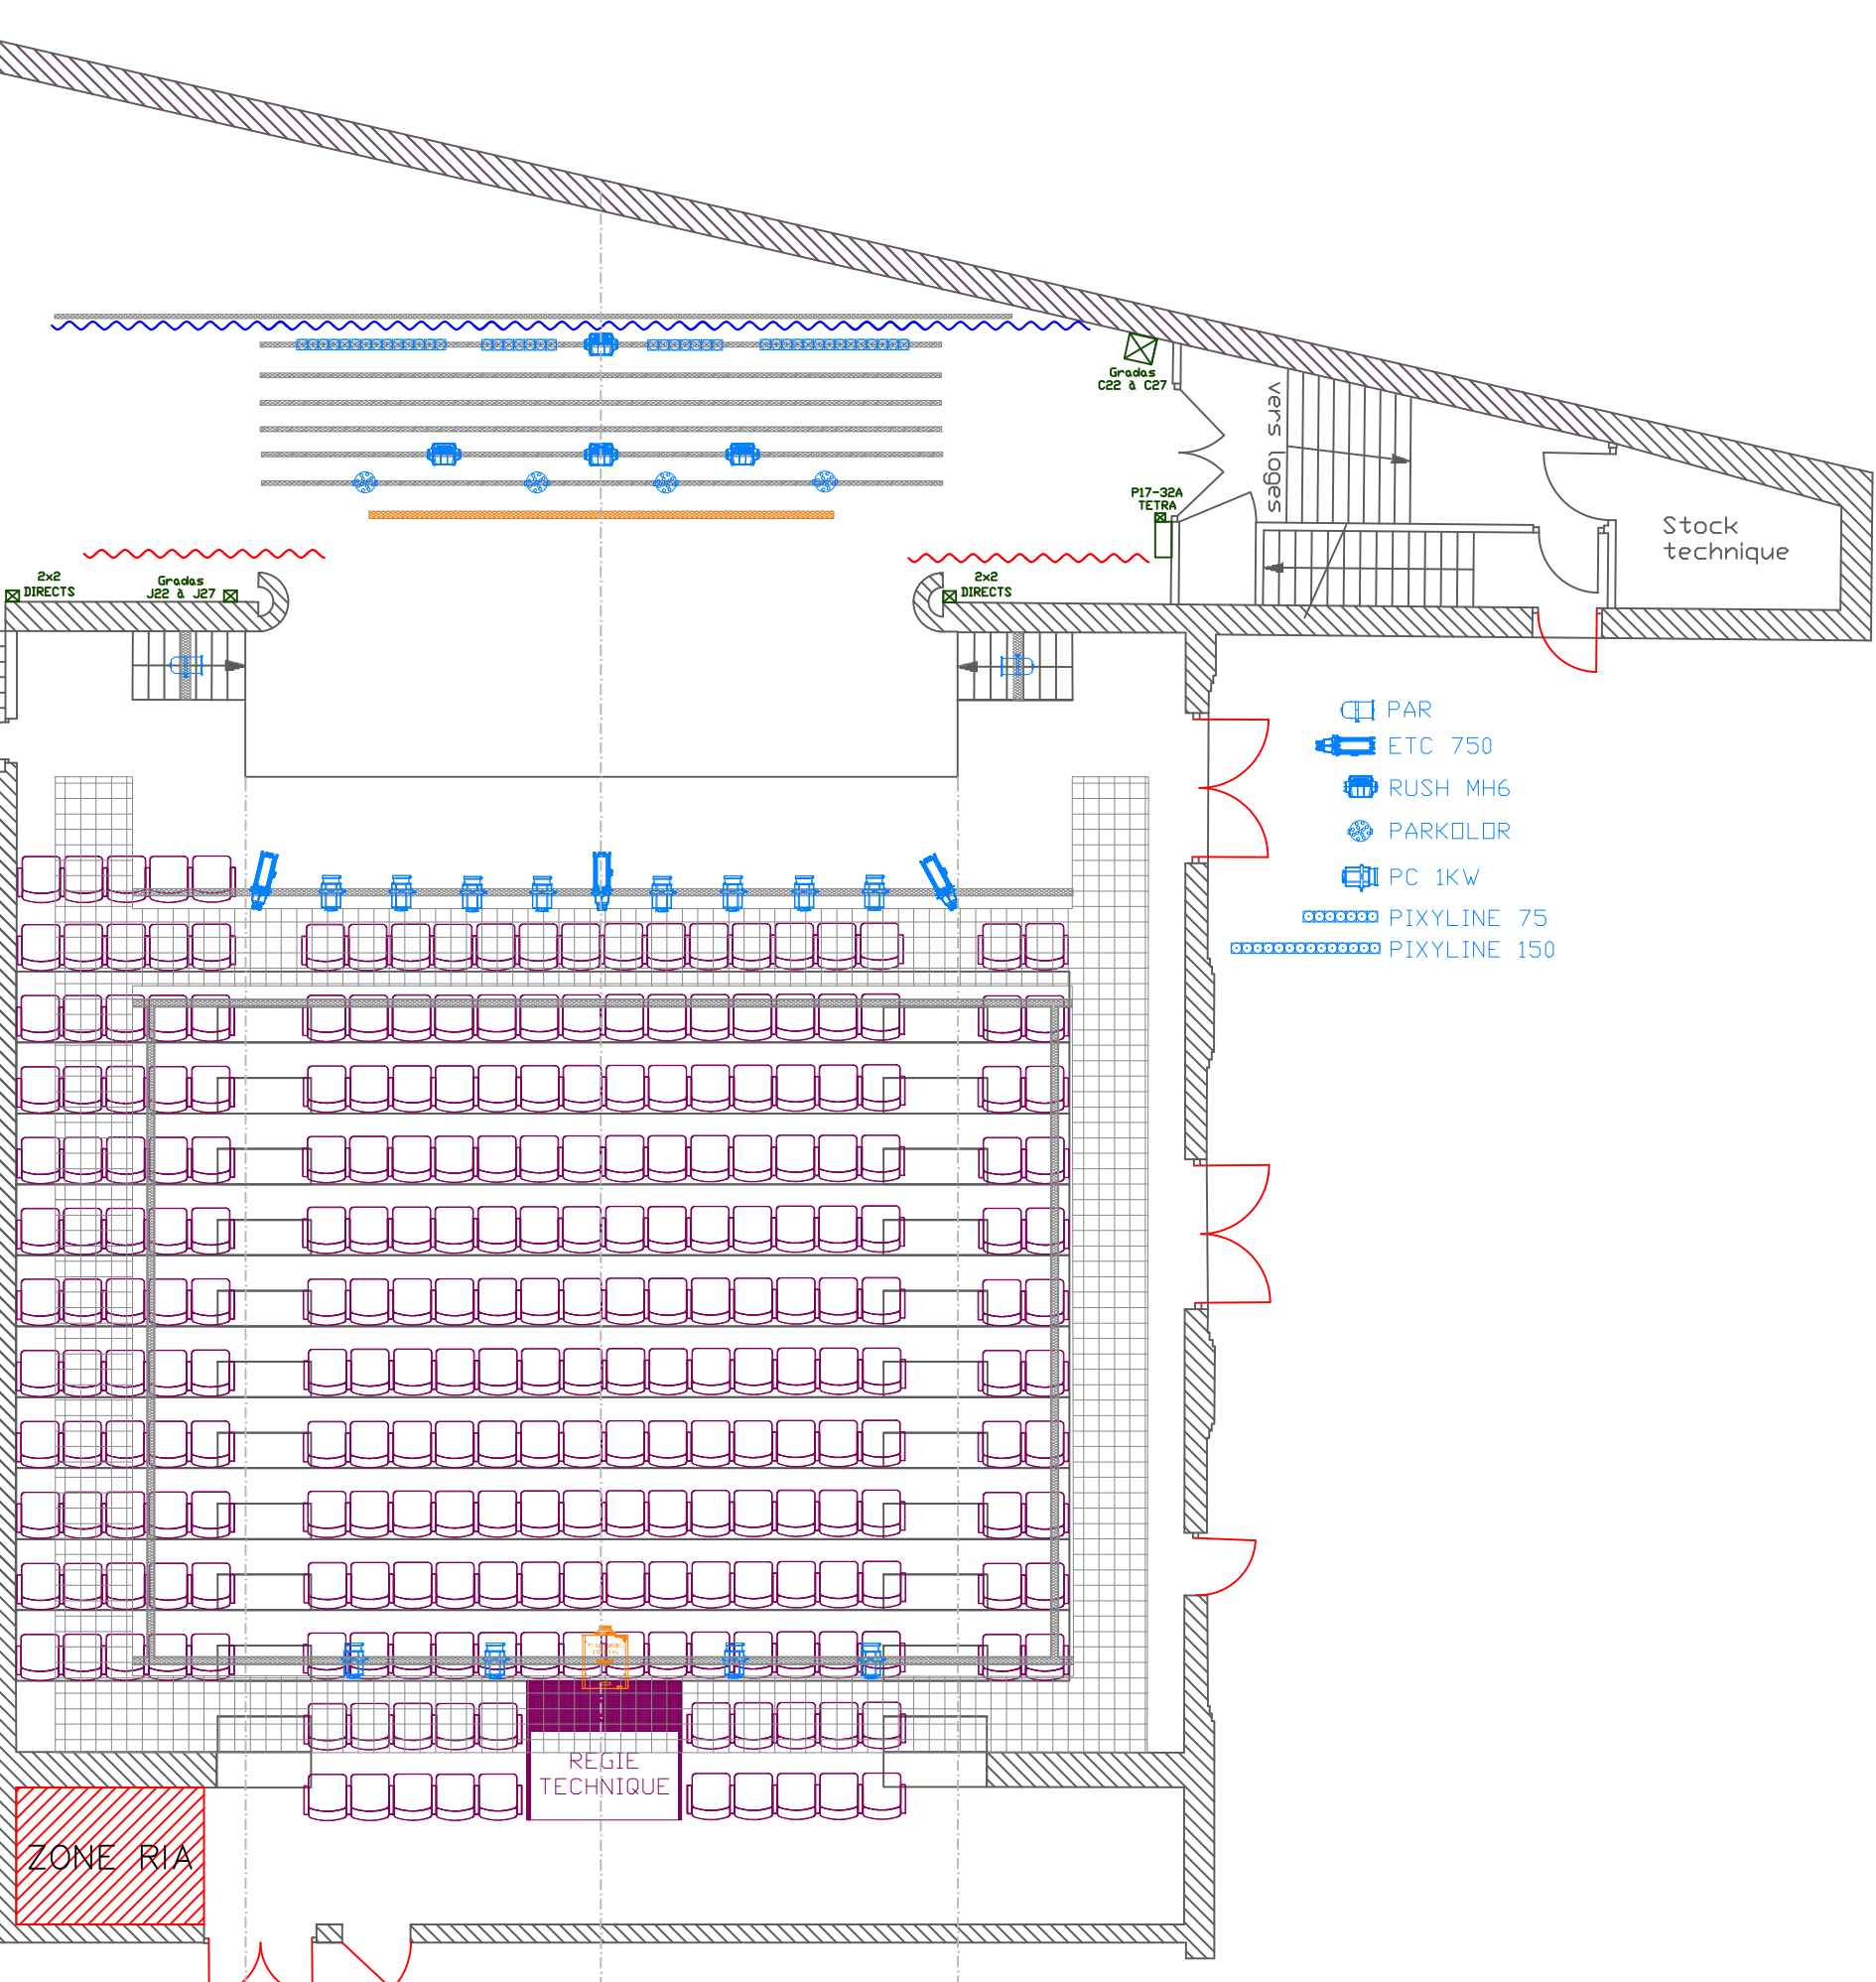

- PAR
- ETC 750
- RUSH MH6
- PARKOLOR
- PC 1KW
- PIXYLINE 75
- PIXYLINE 150

4.70m

0

4.70m